

BYLAW NO. 324/25
RURAL MUNICIPALITY OF MOOSOMIN NO. 121
A BYLAW TO AMEND BYLAW NO. 249/17, KNOWN AS
THE RM OF MOOSOMIN ZONING BYLAW

The Council of the RM of Moosomin No. 121, in the Province of Saskatchewan, enacts to amend Bylaw No. 249-17 as follows:

1. The zoning map is amended by rezoning from A-Agricultural District to AD-Airport Development District the following lands shown on the attached plan of proposed subdivision, which forms part of this bylaw:
 - a. the area outlined in a bold dashed line;
 - b. Blk/Par C, Plan 102363285;
 - c. Blk/Par A, Plan 75R46224, Surface Parcel Number 203877849; and
 - d. Blk/Par B, Plan 101205751.
2. This bylaw shall come into force and take effect upon the approval of the Minister of Government Relations.

Read a first time the 9th day of Sept, 2025.


Read a second time the 14th day of Oct, 2025.

Read a third time and adopted the 14th day of Oct, 2025.




Reeve


Administrator

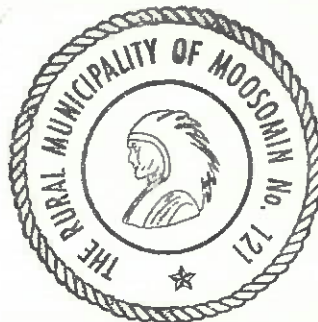

APPROVED
REGINA, SASK.
DEC 17 2025


Minister of Government Relations

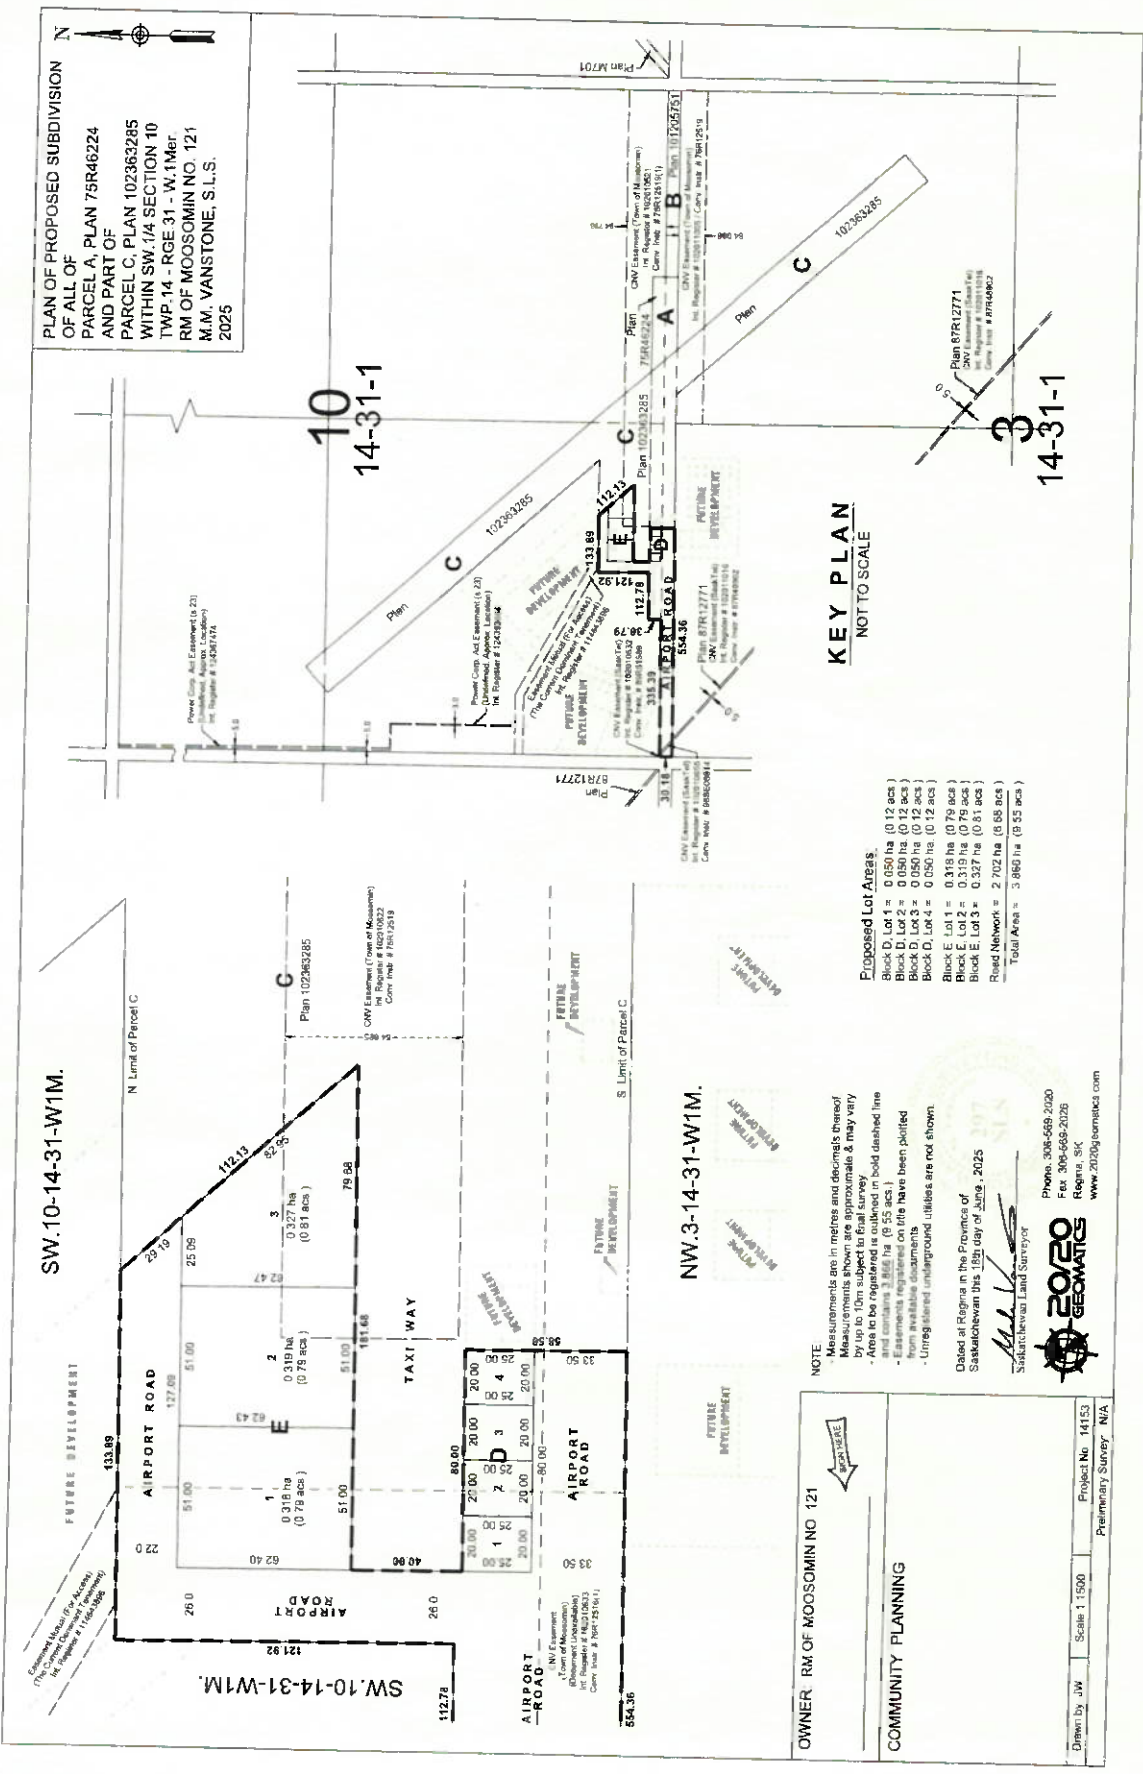

PLAN OF PROPOSED SUBDIVISION
OF ALL OF
PARCEL A, PLAN 75R46224
AND PART OF
PARCEL C, PLAN 102363285
WITHIN SW.1/4 SECTION 10
TWP. 14 - RGE 31 - W.1Mer.
RM OF MOOSOMIN NO. 121
M.M. VANSTONE, S.L.S.
2025

KEY PLAN
NOT TO SCALE

Proposed Lot Areas:
Block D, Lot 1 = 0.050 ha (0.12 acs)
Block D, Lot 2 = 0.050 ha (0.12 acs)
Block D, Lot 3 = 0.050 ha (0.12 acs)
Block D, Lot 4 = 0.050 ha (0.12 acs)
Block E, Lot 1 = 0.019 ha (0.047 acs)
Block E, Lot 2 = 0.019 ha (0.047 acs)
Block E, Lot 3 = 0.019 ha (0.047 acs)
Road Network = 2.702 ha (6.68 acs)
Total Area = 3.860 ha (9.55 acs)

NOTE:
Measurements are in metres and decimal thereof
Measurements shown are approximate & may vary
by up to 10m subject to final survey
- Area to be registered is outlined in bold dashed line
- Final measurements to be taken from the centre line of the road
- Unregistered underground utilities are not shown

Dated at Regina in the Province of
Saskatchewan this 18th day of June, 2025

M. Vanstone
Saskatchewan Land Surveyor

2020
GEOMATICS
Phone: 306-569-2020
Fax: 306-569-2026
Regina, SK
www.2020geomat.com

OWNER: RM OF MOOSOMIN NO. 121

COMMUNITY PLANNING

Drawn by: JW Scale: 1:1500 Project No.: 14153
Preliminary Survey: N/A

DEC 17 2025

Kendra Lawrence, Administrator
RM of Moosomin No. 121
Box 1109
MOOSOMIN SK S0G 3N0

Dear Kendra Lawrence:

**RE: RM of Moosomin No. 121
Bylaw No. 324/25
Zoning Bylaw Amendment**

I am pleased to inform you Bylaw No. 324/25 for the RM of Moosomin No. 121 has been approved. Enclosed is a copy of the approved bylaw for your records.

I appreciate the time and effort you and your Council have contributed on behalf of your Municipality in developing this important document and in ensuring the legislated procedures are adhered to.

If you have any questions or concerns, please contact Michelle Sanson, Director at 306-787-7672 or Noah Richter, Planning Consultant at 306-787-5234.

Sincerely,



Ian Goeres
Executive Director

Enclosure

cc: Michelle Sanson, Community Planning, Government Relations
Noah Richter, Community Planning, Government Relations

